



Tekening 1

Schaal: 1:20

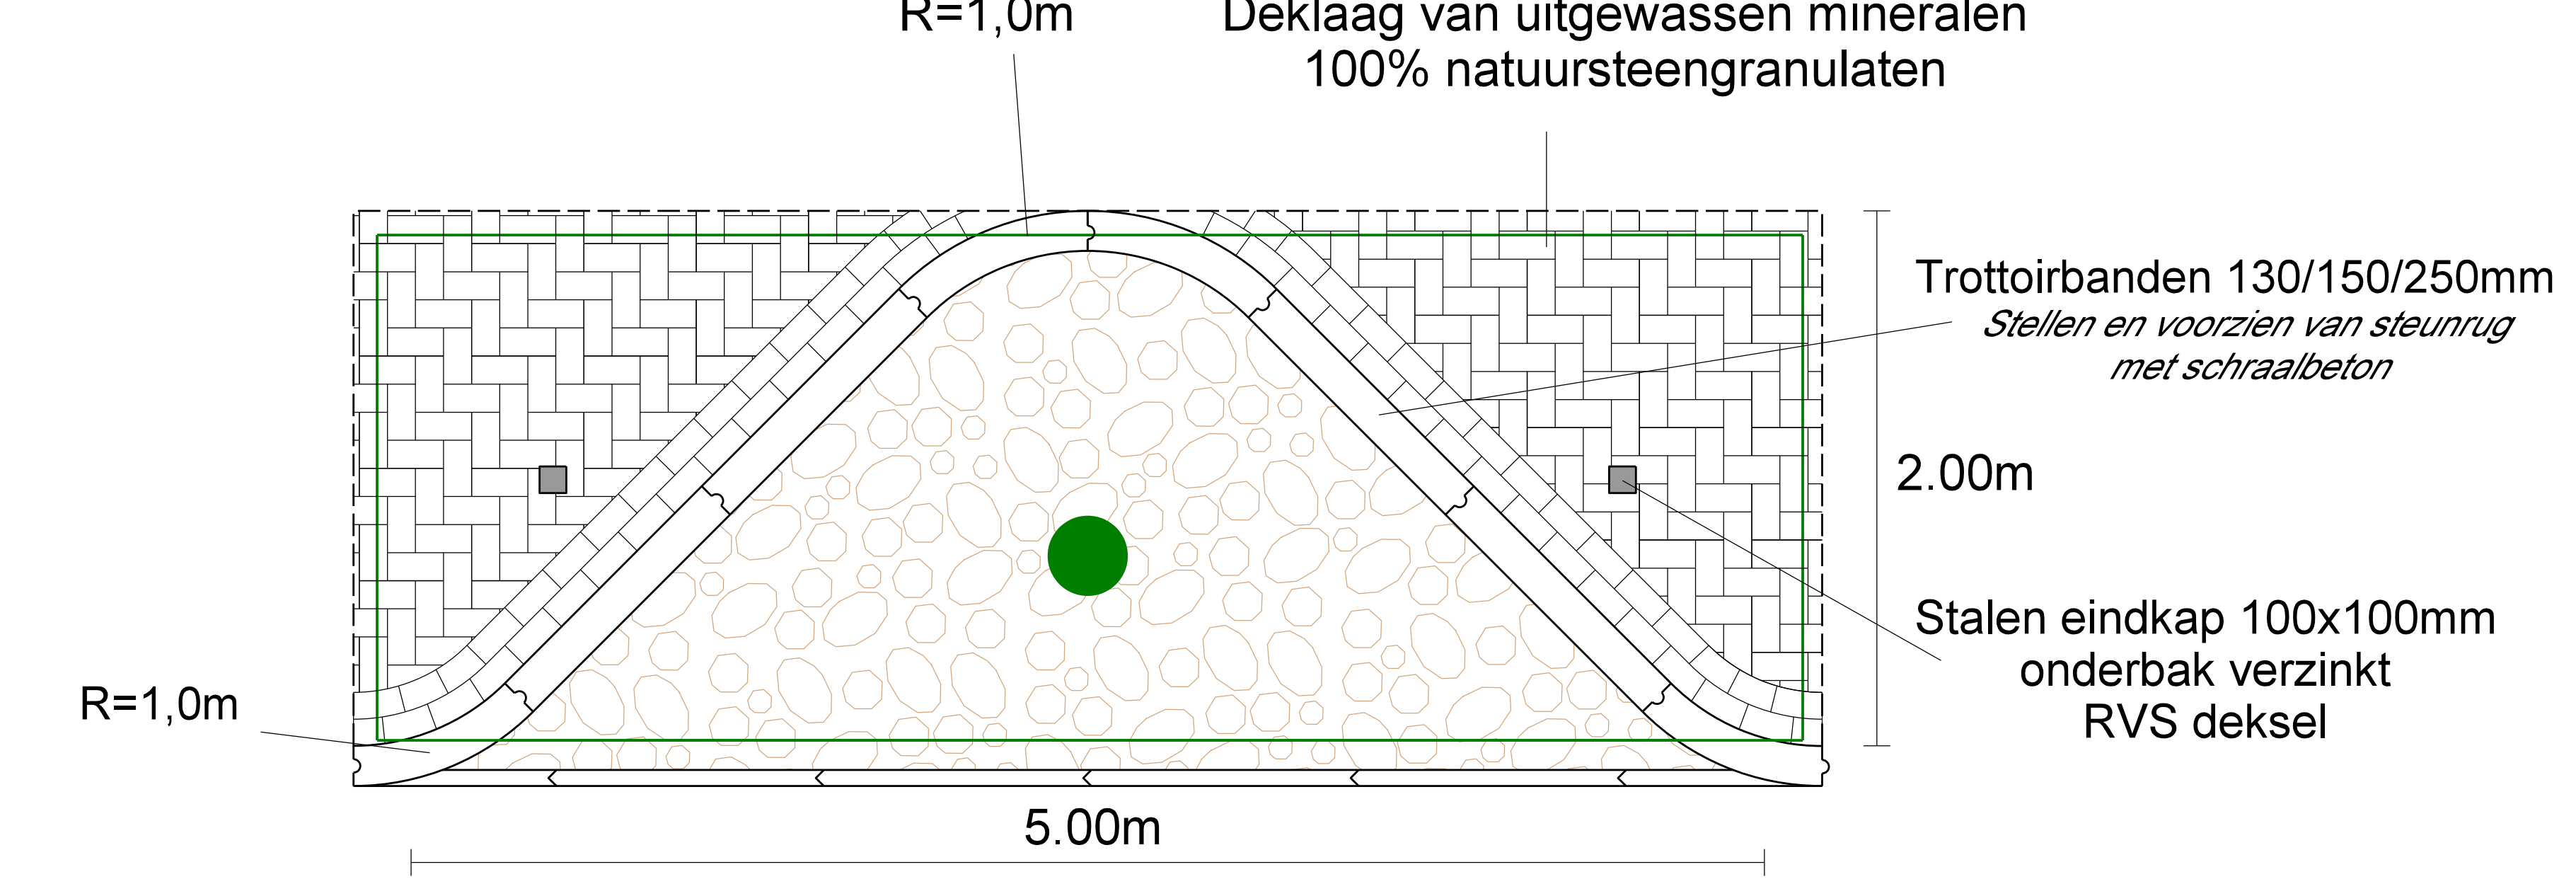


Doorsnede A

Schaal: 1:20

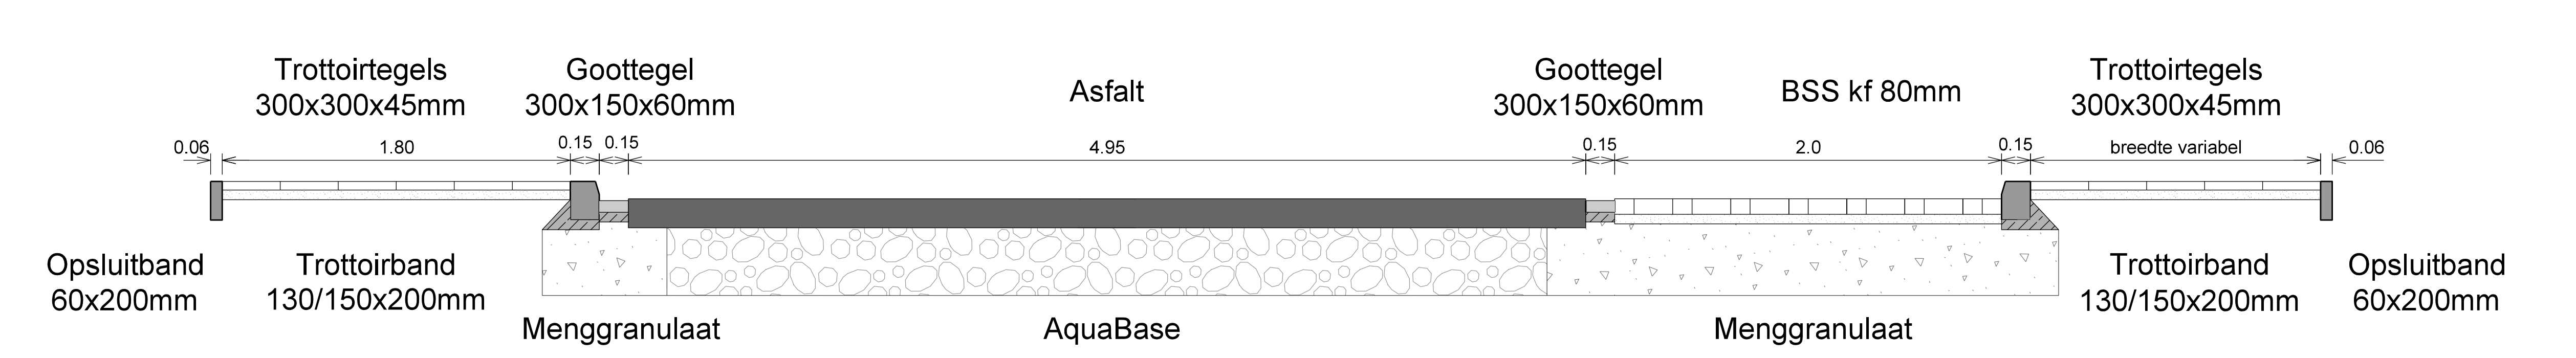


Detail beluchting boomplantvak

Schaal: 1:20

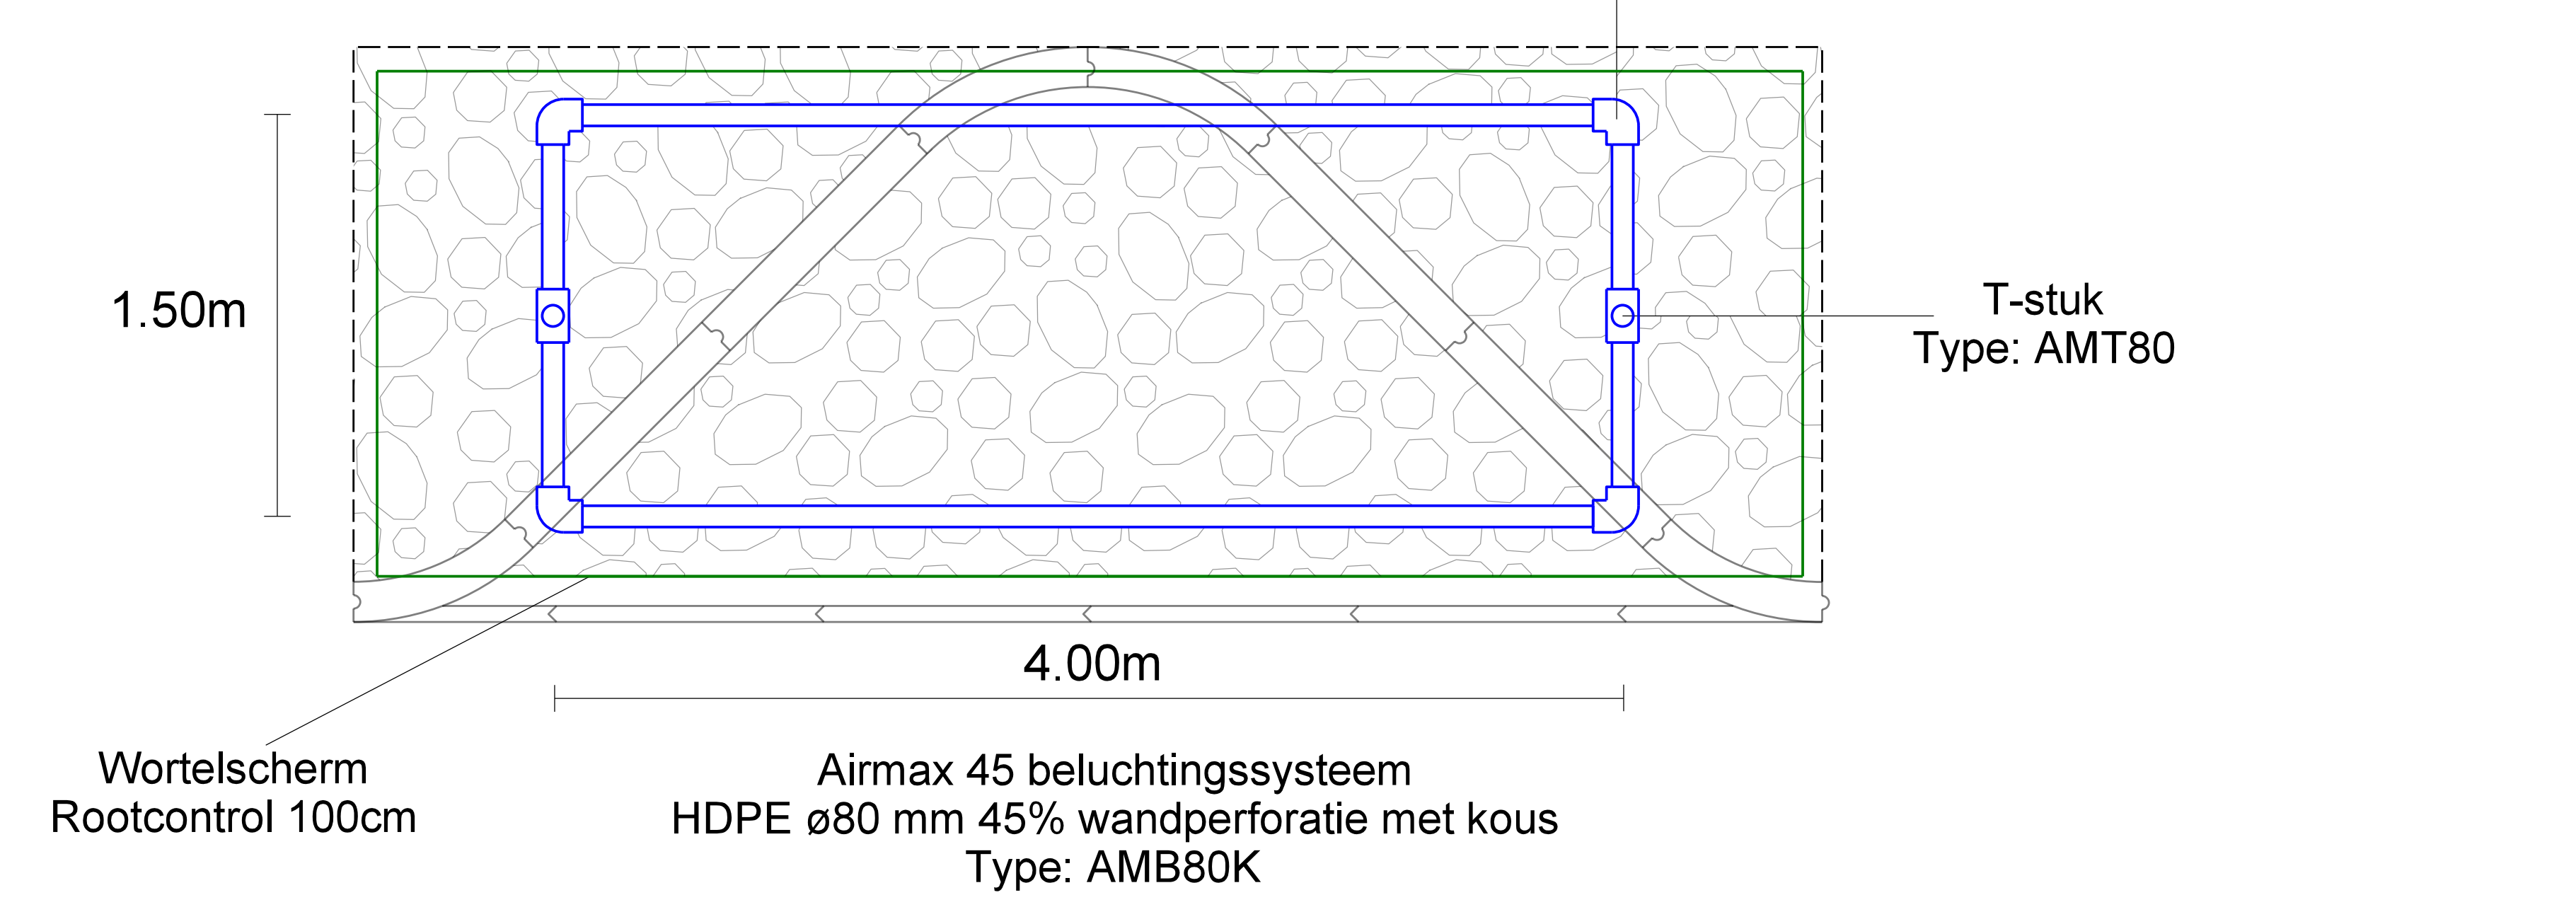

Detail doorsnede boomplantvak

Schaal: 1:20

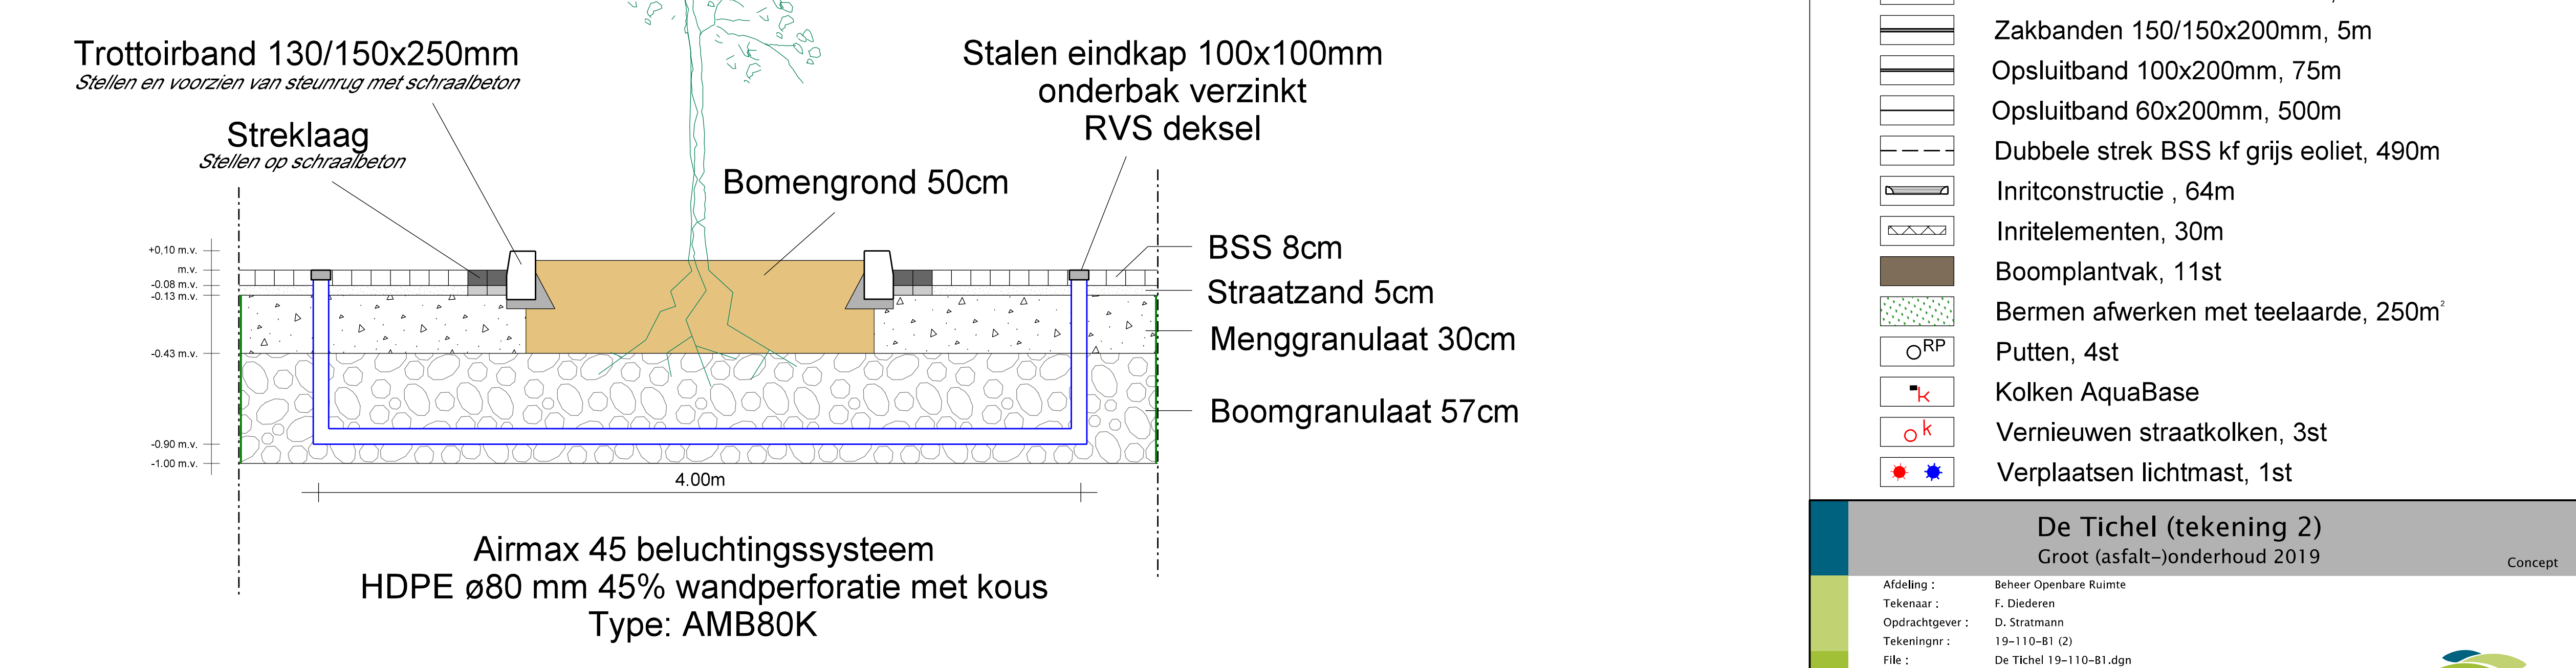

- Legenda:**
- Asphalt, 1100m²
 - BSS kf 80mm lavaro zwart, 260m²
 - BSS kf 80mm lavaro rood, 260m²
 - BSS kf 80mm wit, 10m²
 - Betontegels 300x300x45mm, 785m²
 - Betontegels 300x300x60mm, 180m²
 - Betontegels rood 300x300x45mm, 170m²
 - Trottoirband 130/150x200mm, 420m
 - Zakbanden 150/150x200mm, 5m
 - Opsluitband 100x200mm, 75m
 - Opsluitband 60x200mm, 500m
 - Dubbele strek BSS kf grijs eoliet, 490m
 - Inritconstructie, 64m
 - Inritelementen, 30m
 - Boomplantvak, 11st
 - Bermen afwerken met teelaarde, 250m²
 - Putten, 4st
 - Kolken AquaBase
 - Vernieuwen straatkolken, 3st
 - Verplaatsen lichtmast, 1st